


BURWOOD ROAD

SET OUT POINT



- 1. FORESHORE
weather protection required south facing
- 2. STREET EDGE
north-street, south-large elevated terraces
- 3. CENTRAL WEST
alternative orientations
- 4. CENTRAL EAST
predominant north-south orientation

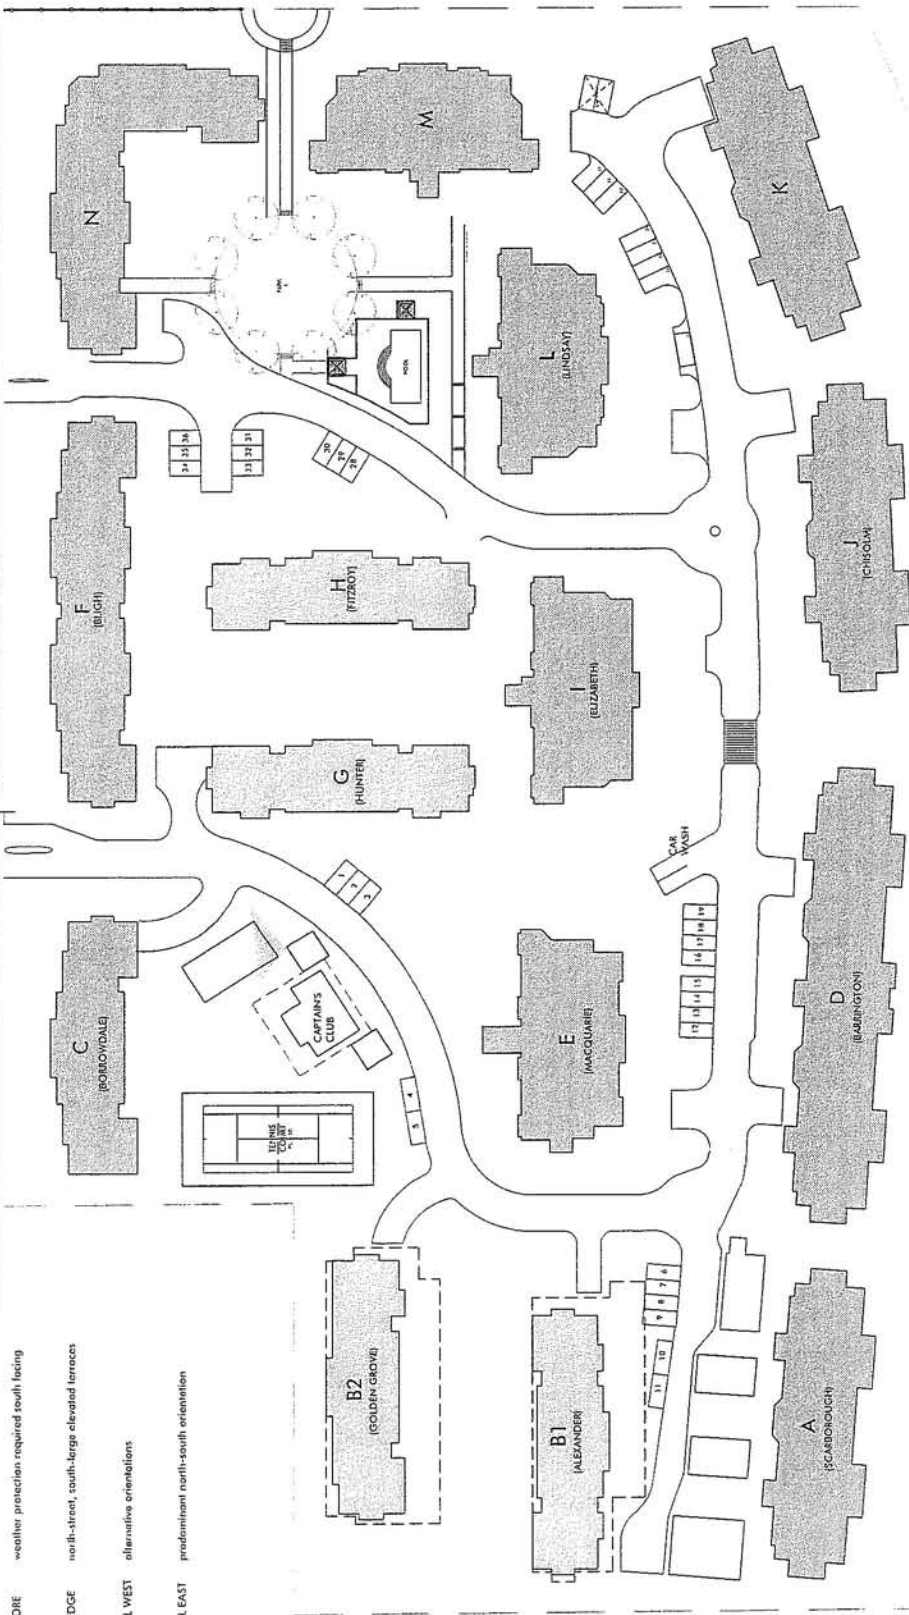

FORESHORE DEVELOPMENT

CANADA BAY

Project
Title
Scale 1:2000 Date
November 05 Number
2706_fd101
© copyright neffletoir/rl partnership pty ltd

